


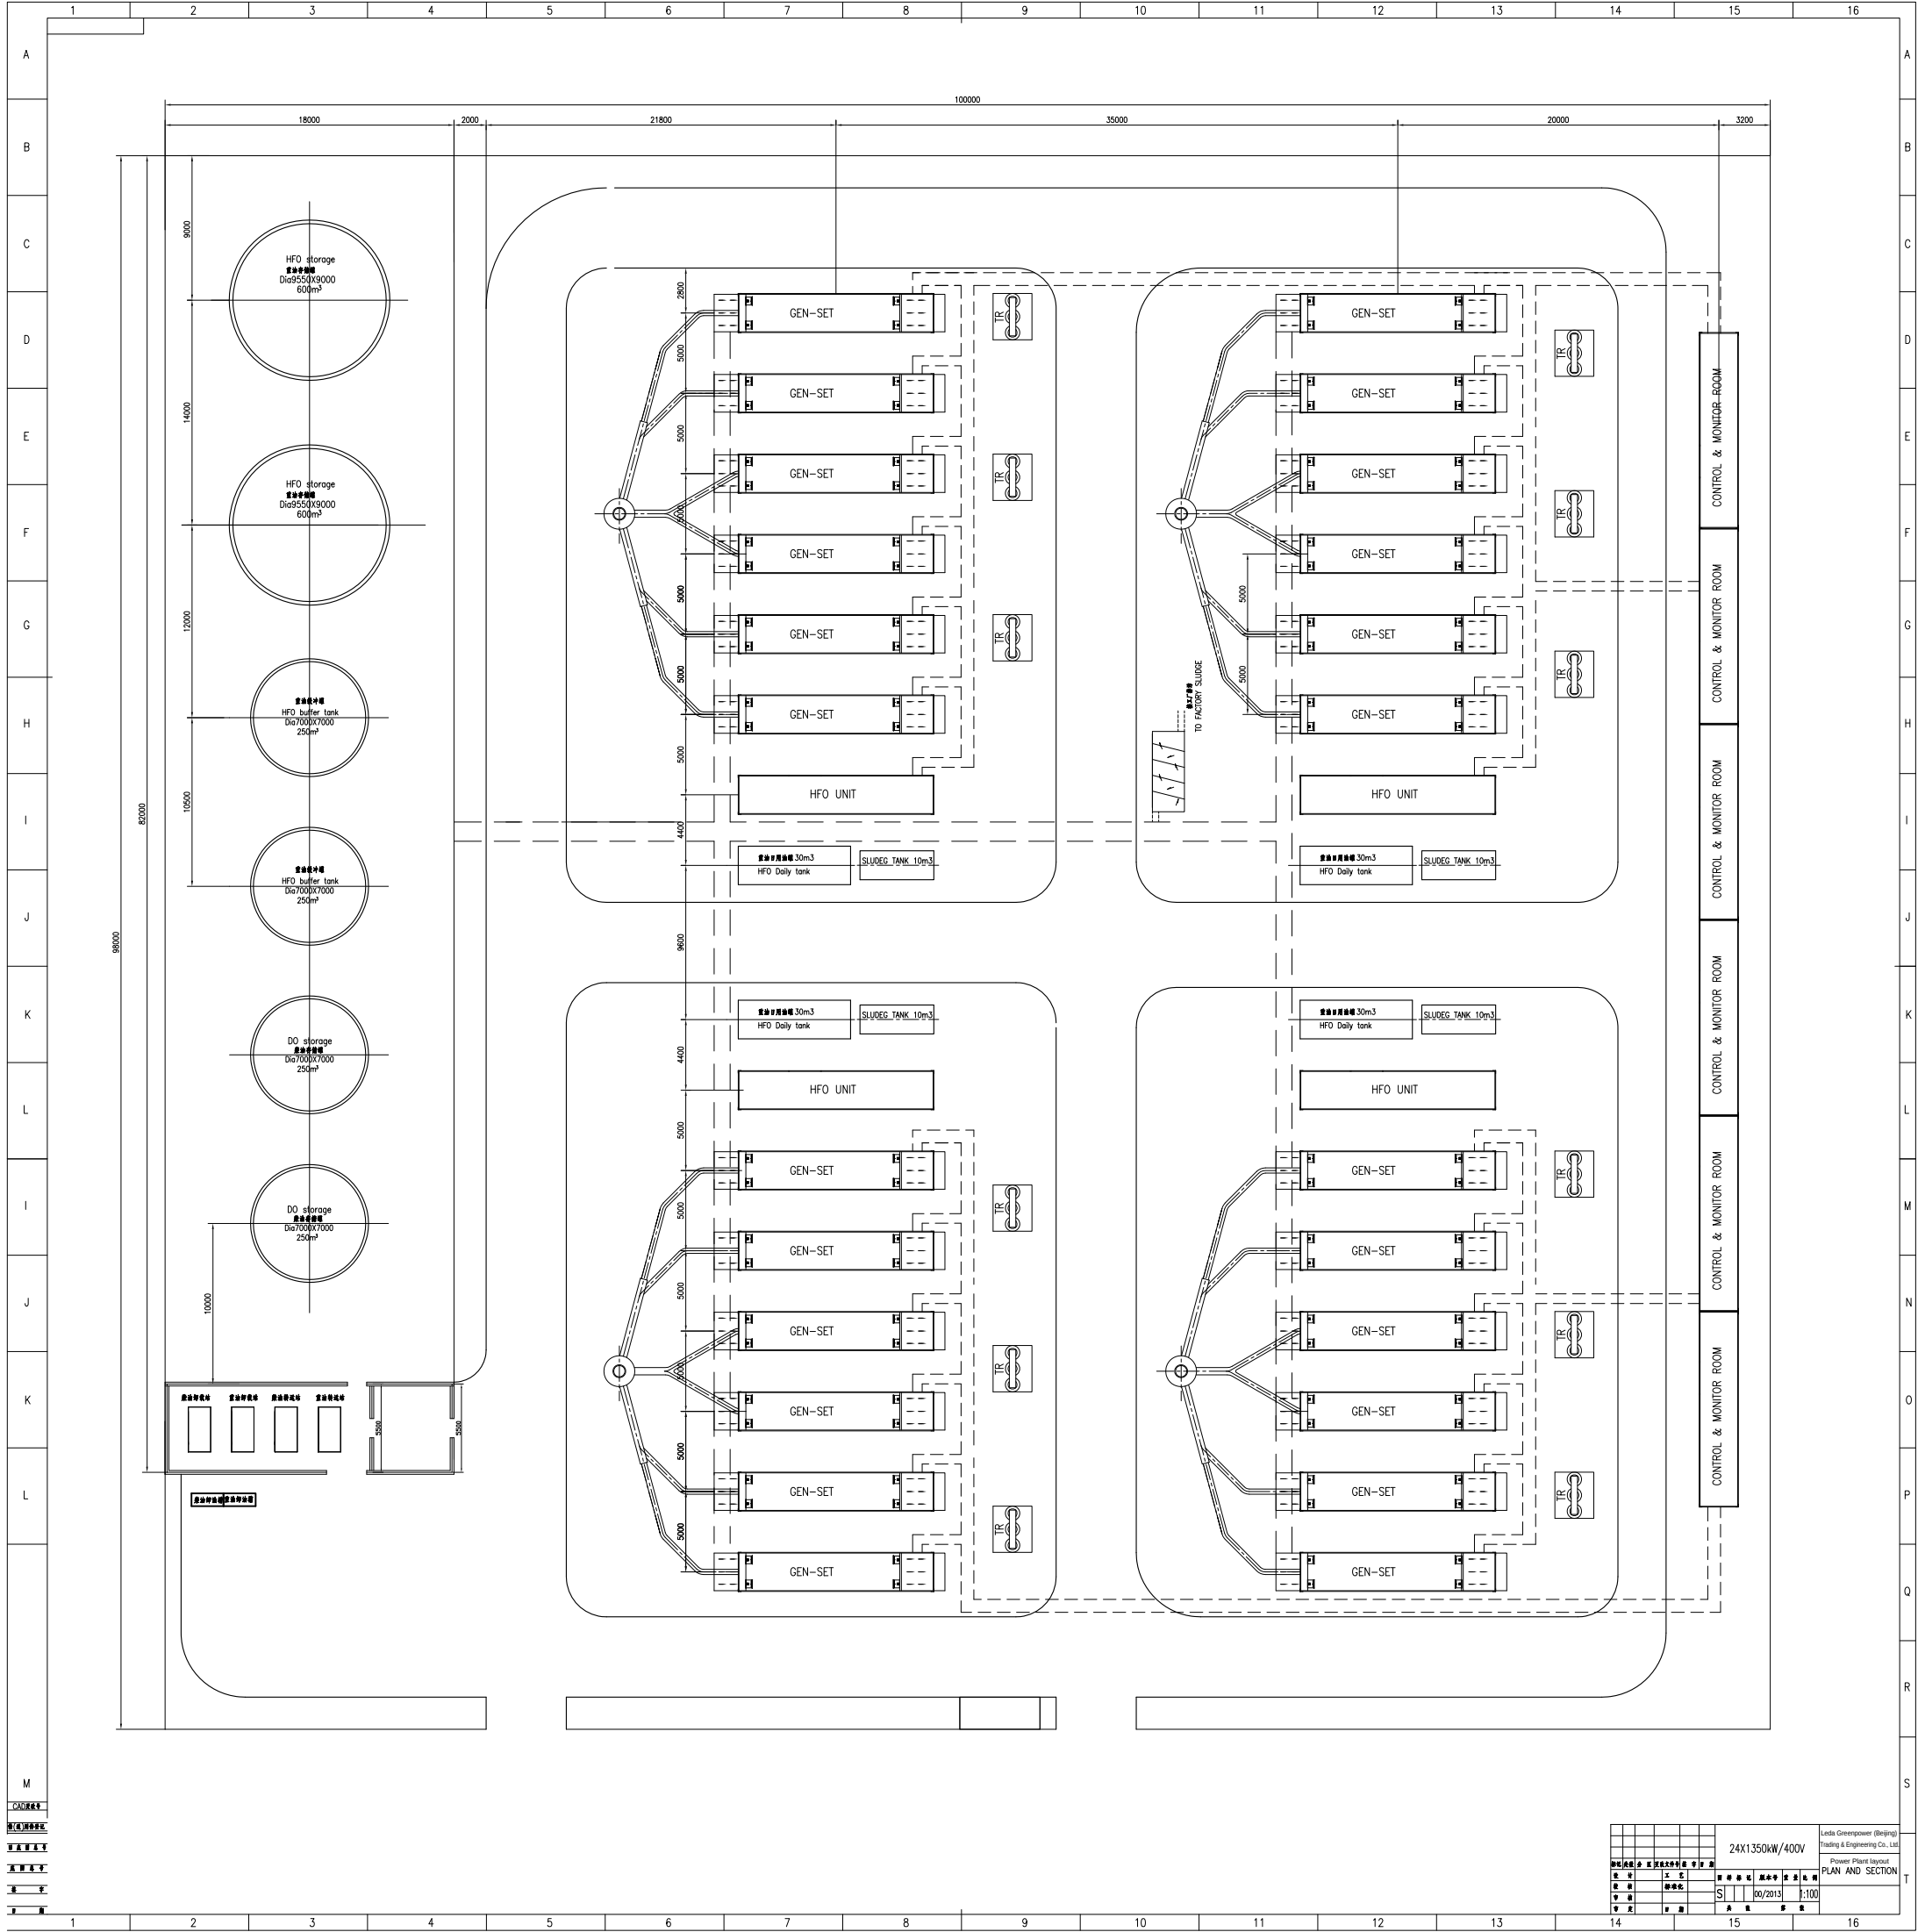

24X1350kW/400V		Lishi Generation (Beijing) Trading & Engineering Co., Ltd.	
Power Plant layout		PLAN AND SECTION	
SI	09/2013	1:100	